


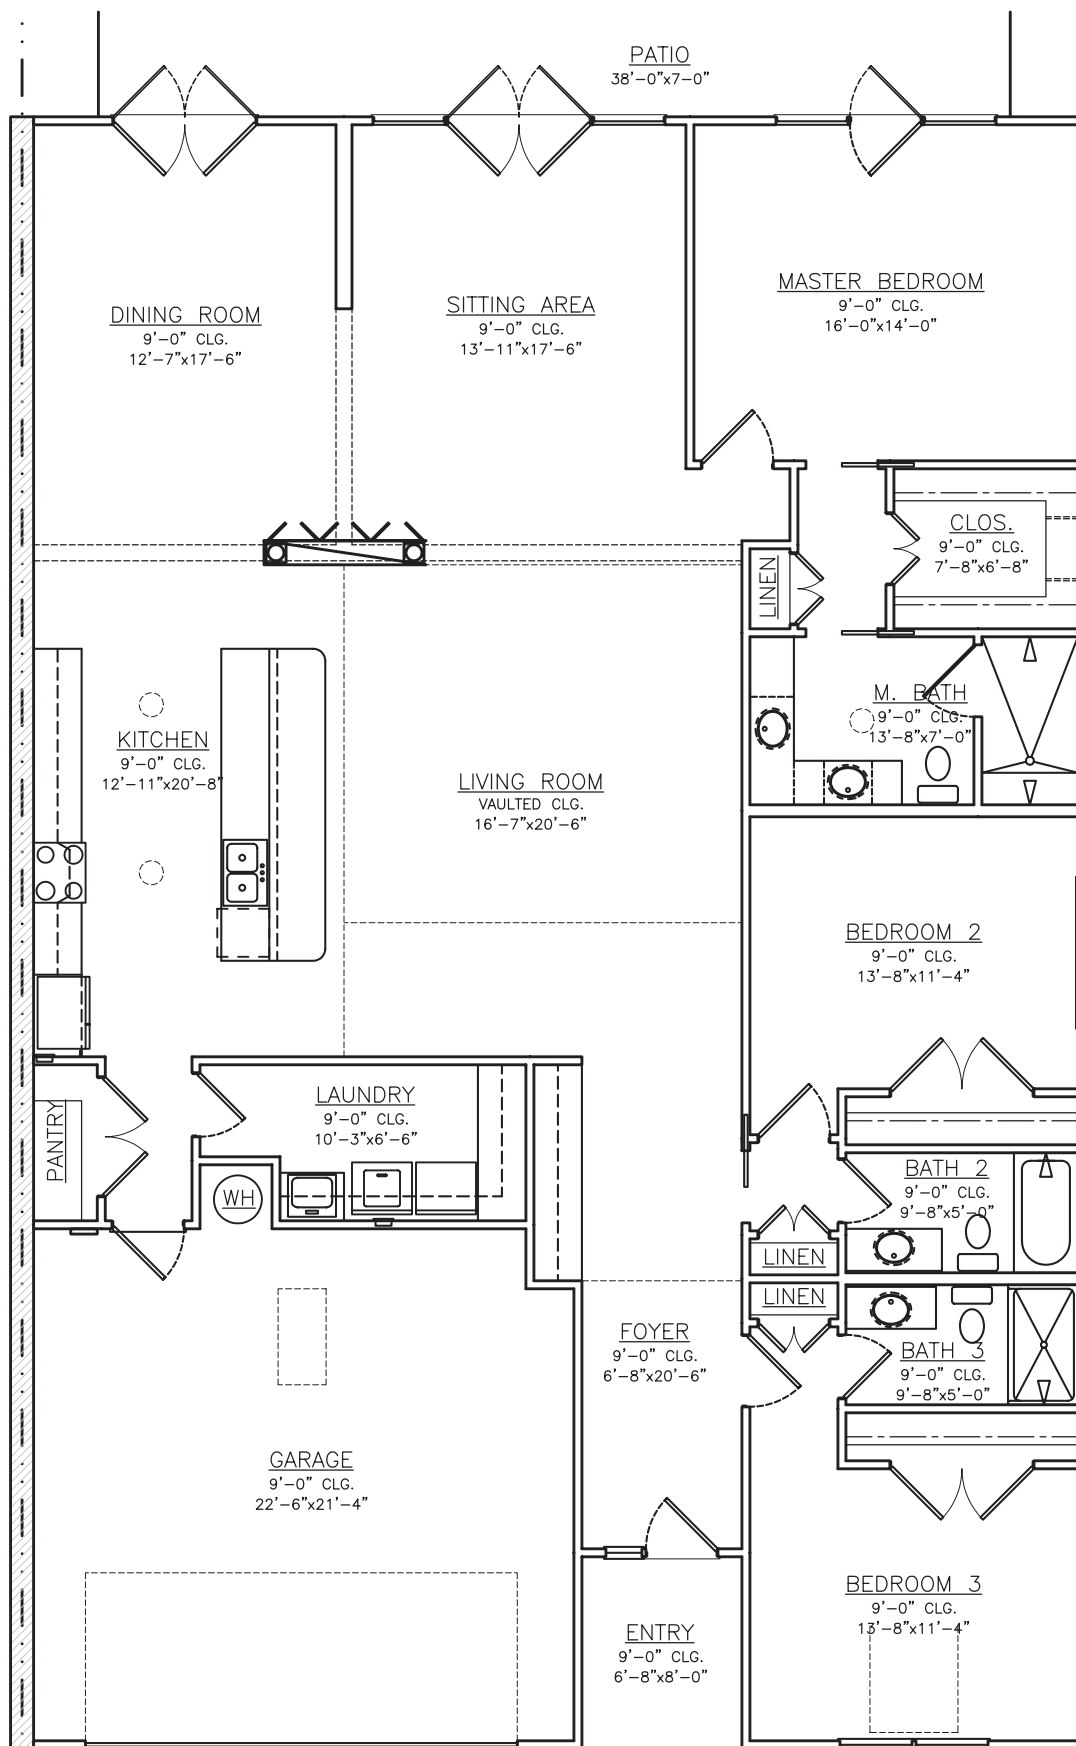

Building Square Footage	
Heated	2,457 s.f.
Garage	504 s.f.
Front Entry	53 s.f.
Patio	266 s.f.
Total Under Roof	3,014 s.f.

Peppertree
CROSSING

THE
Magnolia (R)

scale: 1/8" = 1'-0"